

# PEQUEA TOWNSHIP APPLICATION FOR DRIVEWAY PERMIT

Applicant / Property Owner		
Address		
Post Office	Zip Code	
Phone	Fee	Check No.

LOCATION OF PROPOSED DRIVEWAY

Route No. \_\_\_\_\_

Name of Nearest Intersection \_\_\_\_\_

Distance to Nearest Intersection in Feet \_\_\_\_\_


**APPLICATION IS MADE TO**

- CONSTRUCT A NEW DRIVEWAY     
  ALTER AN EXISTING DRIVEWAY

DATE WORK SCHEDULED TO BEGIN \_\_\_\_\_

DATE WORK SCHEDULED TO BE COMPLETED \_\_\_\_\_

For the purpose of measuring sight distance, the drivers' eye height shall be 3.50 feet above the proposed access surface and highway pavement surface and the vehicles' height shall be 3.50 feet above the proposed access surface and highway pavement surface.

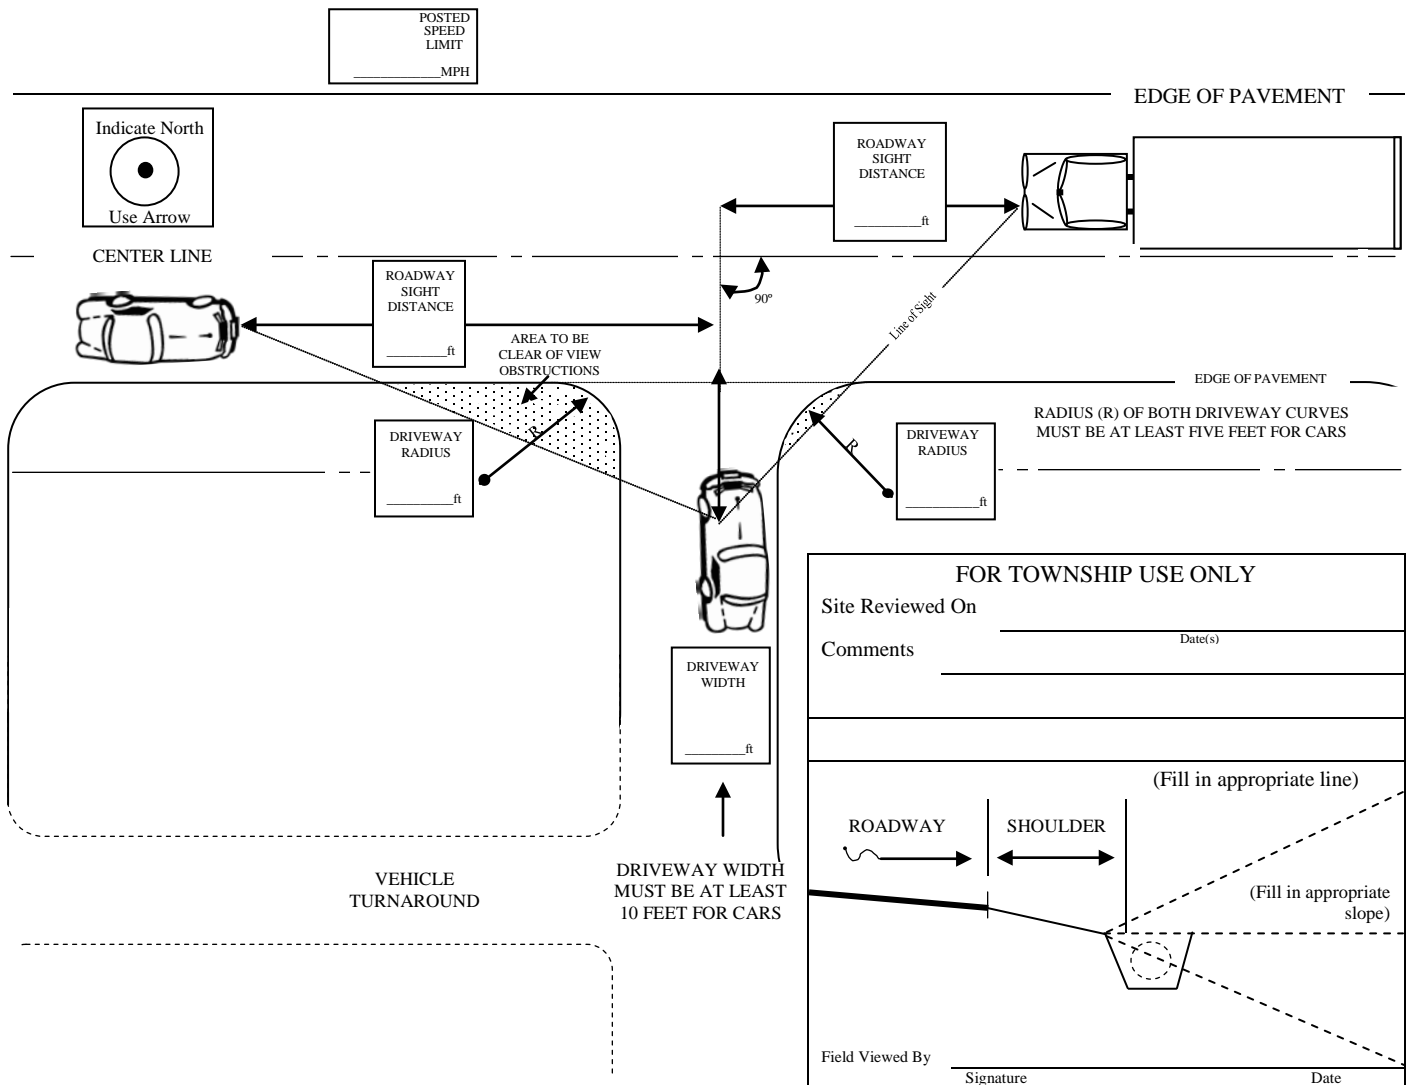

The applicant certifies that all statements contained herein are true and correct.

By \_\_\_\_\_  
Signature(s)

\_\_\_\_\_  
Date